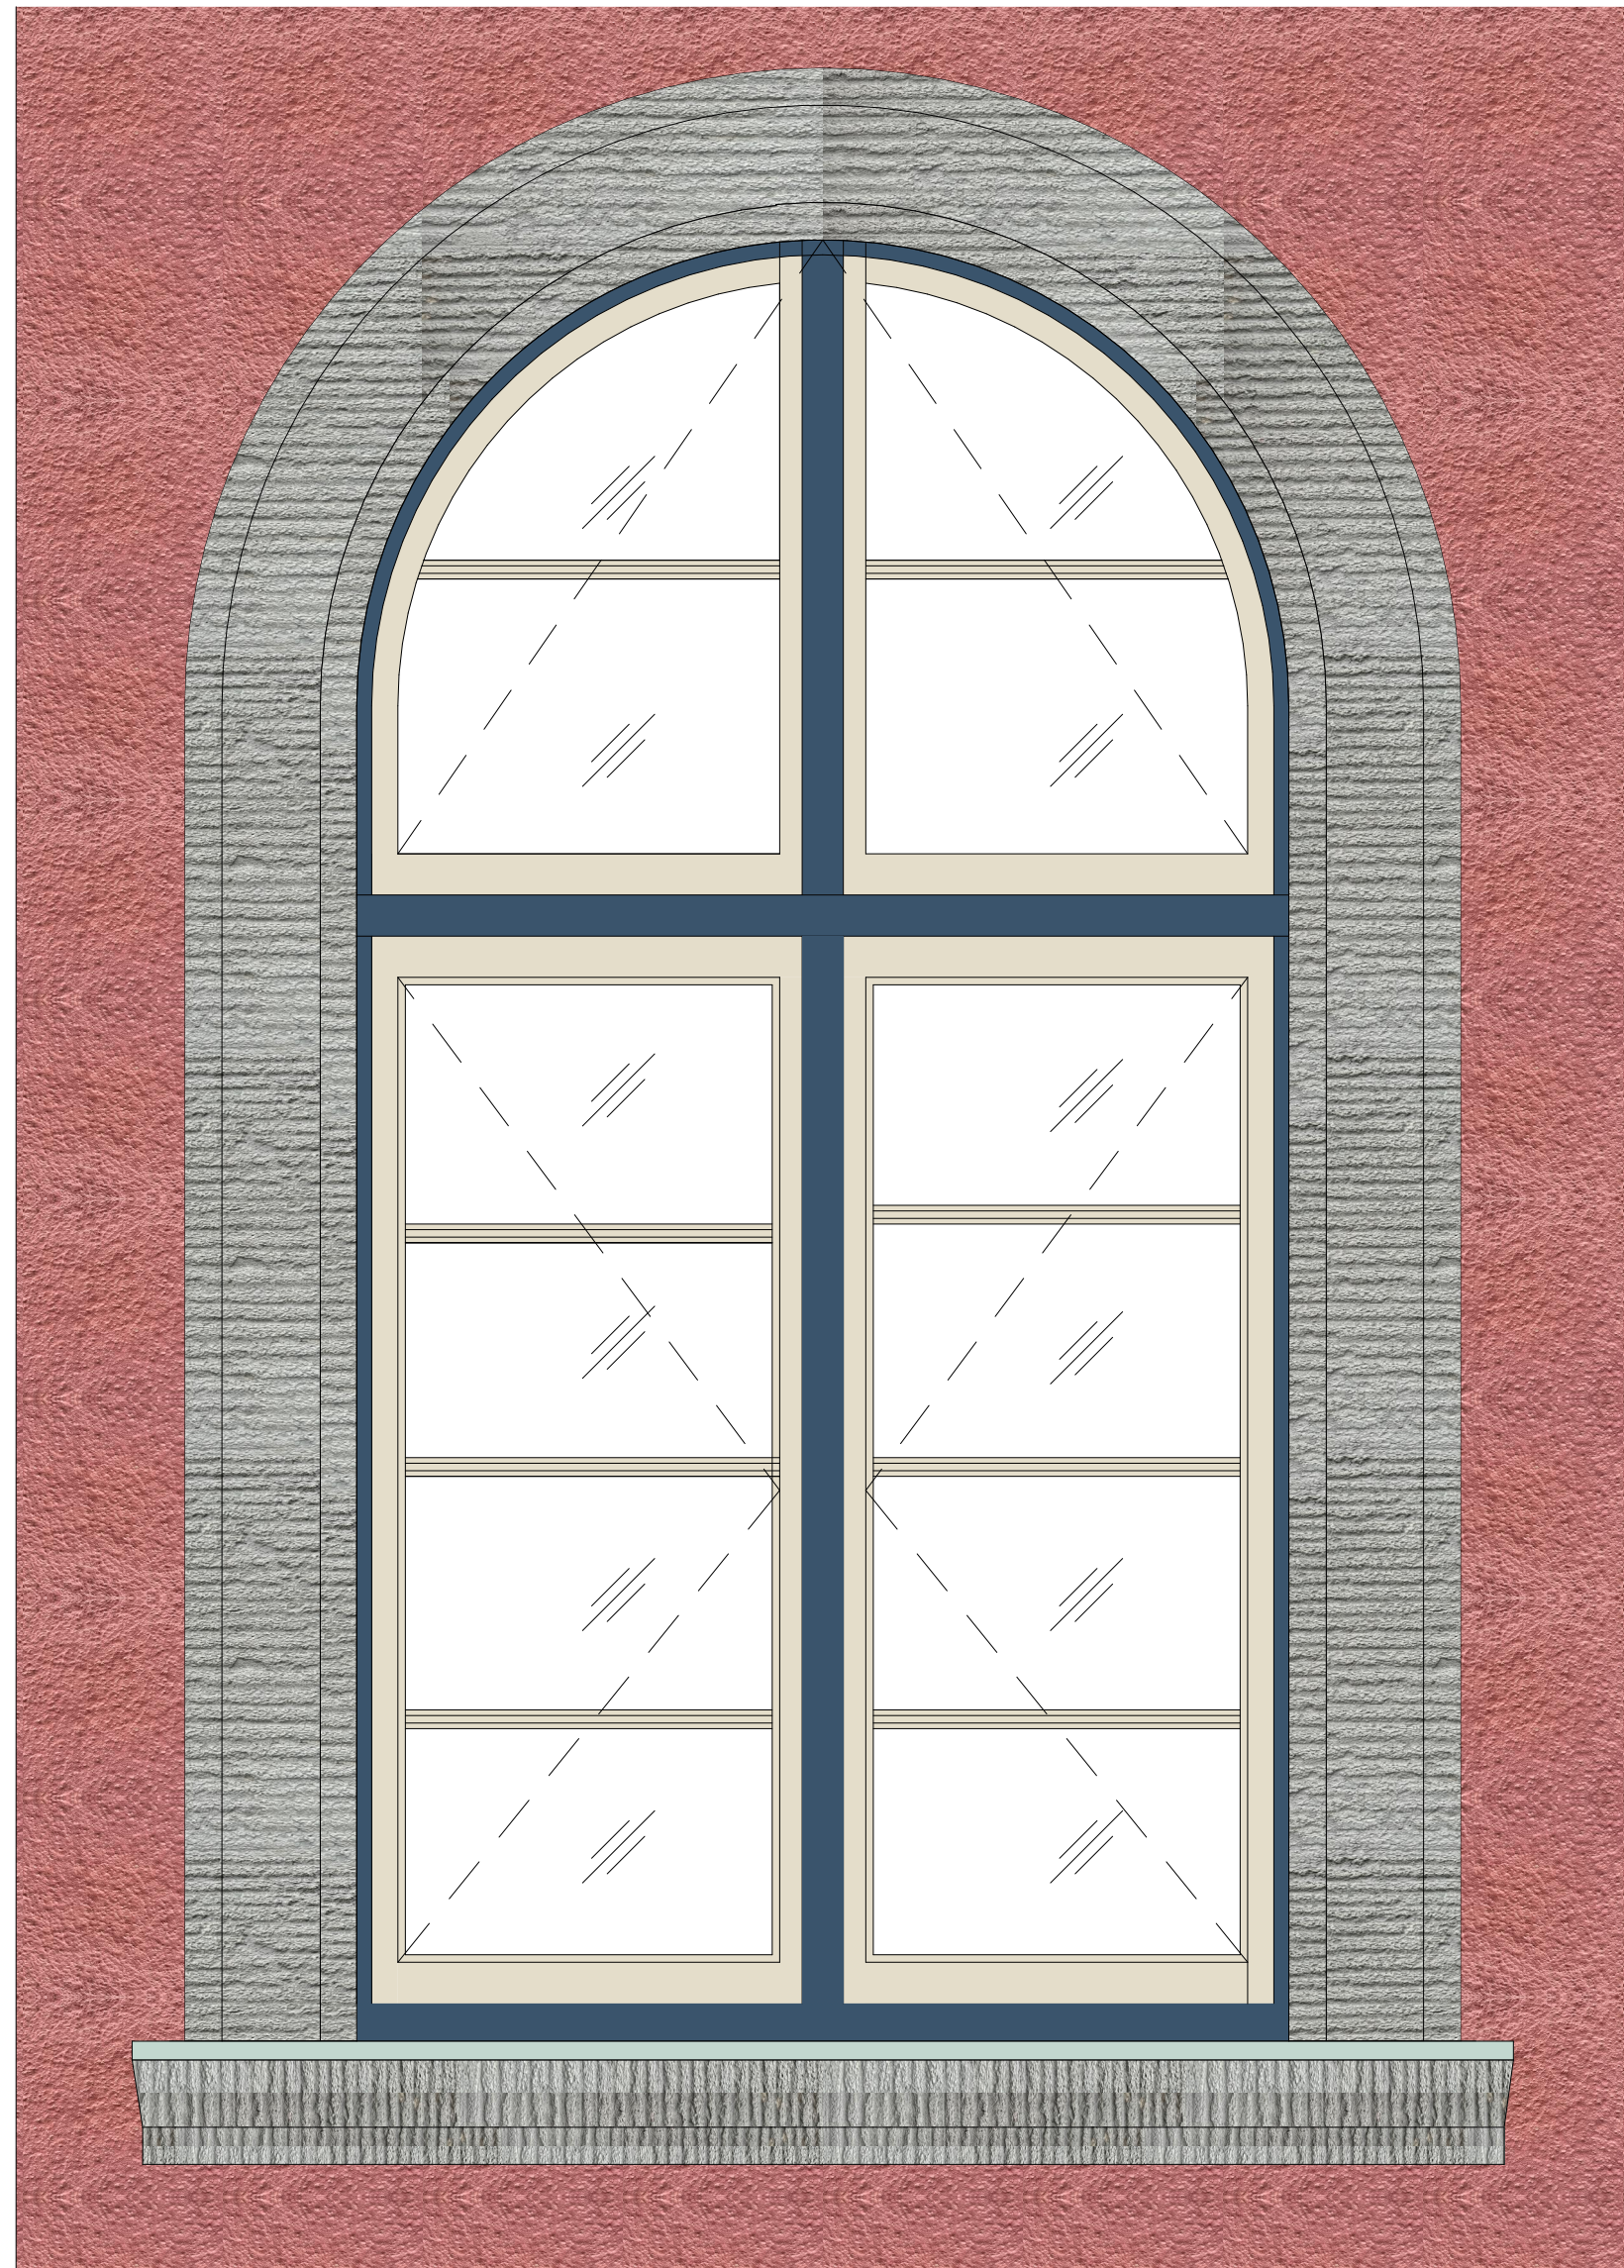


[illegible]

OKFF
+ 0,13
▼


$$\begin{array}{ccccccc}
 \begin{array}{c} 7 \\ \vdots \\ 7 \end{array} & 23 & \begin{array}{c} 2 \\ \vdots \\ 2 \end{array} & \begin{array}{c} 3^5 \\ \vdots \\ 3^5 \end{array} & 1 & 49 & \begin{array}{c} 1 \\ \vdots \\ 1 \end{array} & 12^5 & 49 & \begin{array}{c} 1 \\ \vdots \\ 1 \end{array} & \begin{array}{c} 3^5 \\ \vdots \\ 3^5 \end{array} & 2 & 23 & \begin{array}{c} 7 \\ \vdots \\ 7 \end{array} \\
 \begin{array}{c} 7 \\ \vdots \\ 7 \end{array} & 23 & \begin{array}{c} 2 \\ \vdots \\ 2 \end{array} & \begin{array}{c} 4^5 \\ \vdots \\ 4^5 \end{array} & & 49 & & 13^5 & 49 & & \begin{array}{c} 4^5 \\ \vdots \\ 4^5 \end{array} & 2 & 23 & \begin{array}{c} 7 \\ \vdots \\ 7 \end{array} \\
 \begin{array}{c} 7 \\ \vdots \\ 7 \end{array} & 23 & & & & & & 1,24^5 & & & & & 23 & \begin{array}{c} 7 \\ \vdots \\ 7 \end{array}
 \end{array}$$

Maßstab 1:10 DIN A2
LP 5 Ausführungsplanung
Datum Erstausgabe: 28.03.2025
Projekt Nr. - Verfasser - LP - Planart - Planbet. - Plannr. - Index - Datum
2308 - A - A - DE - Fenstertyp M - 3211 - VA - 28.03.2025